




photo 1  
showing existing structure  
with Kordon TB secured  
as per sketch

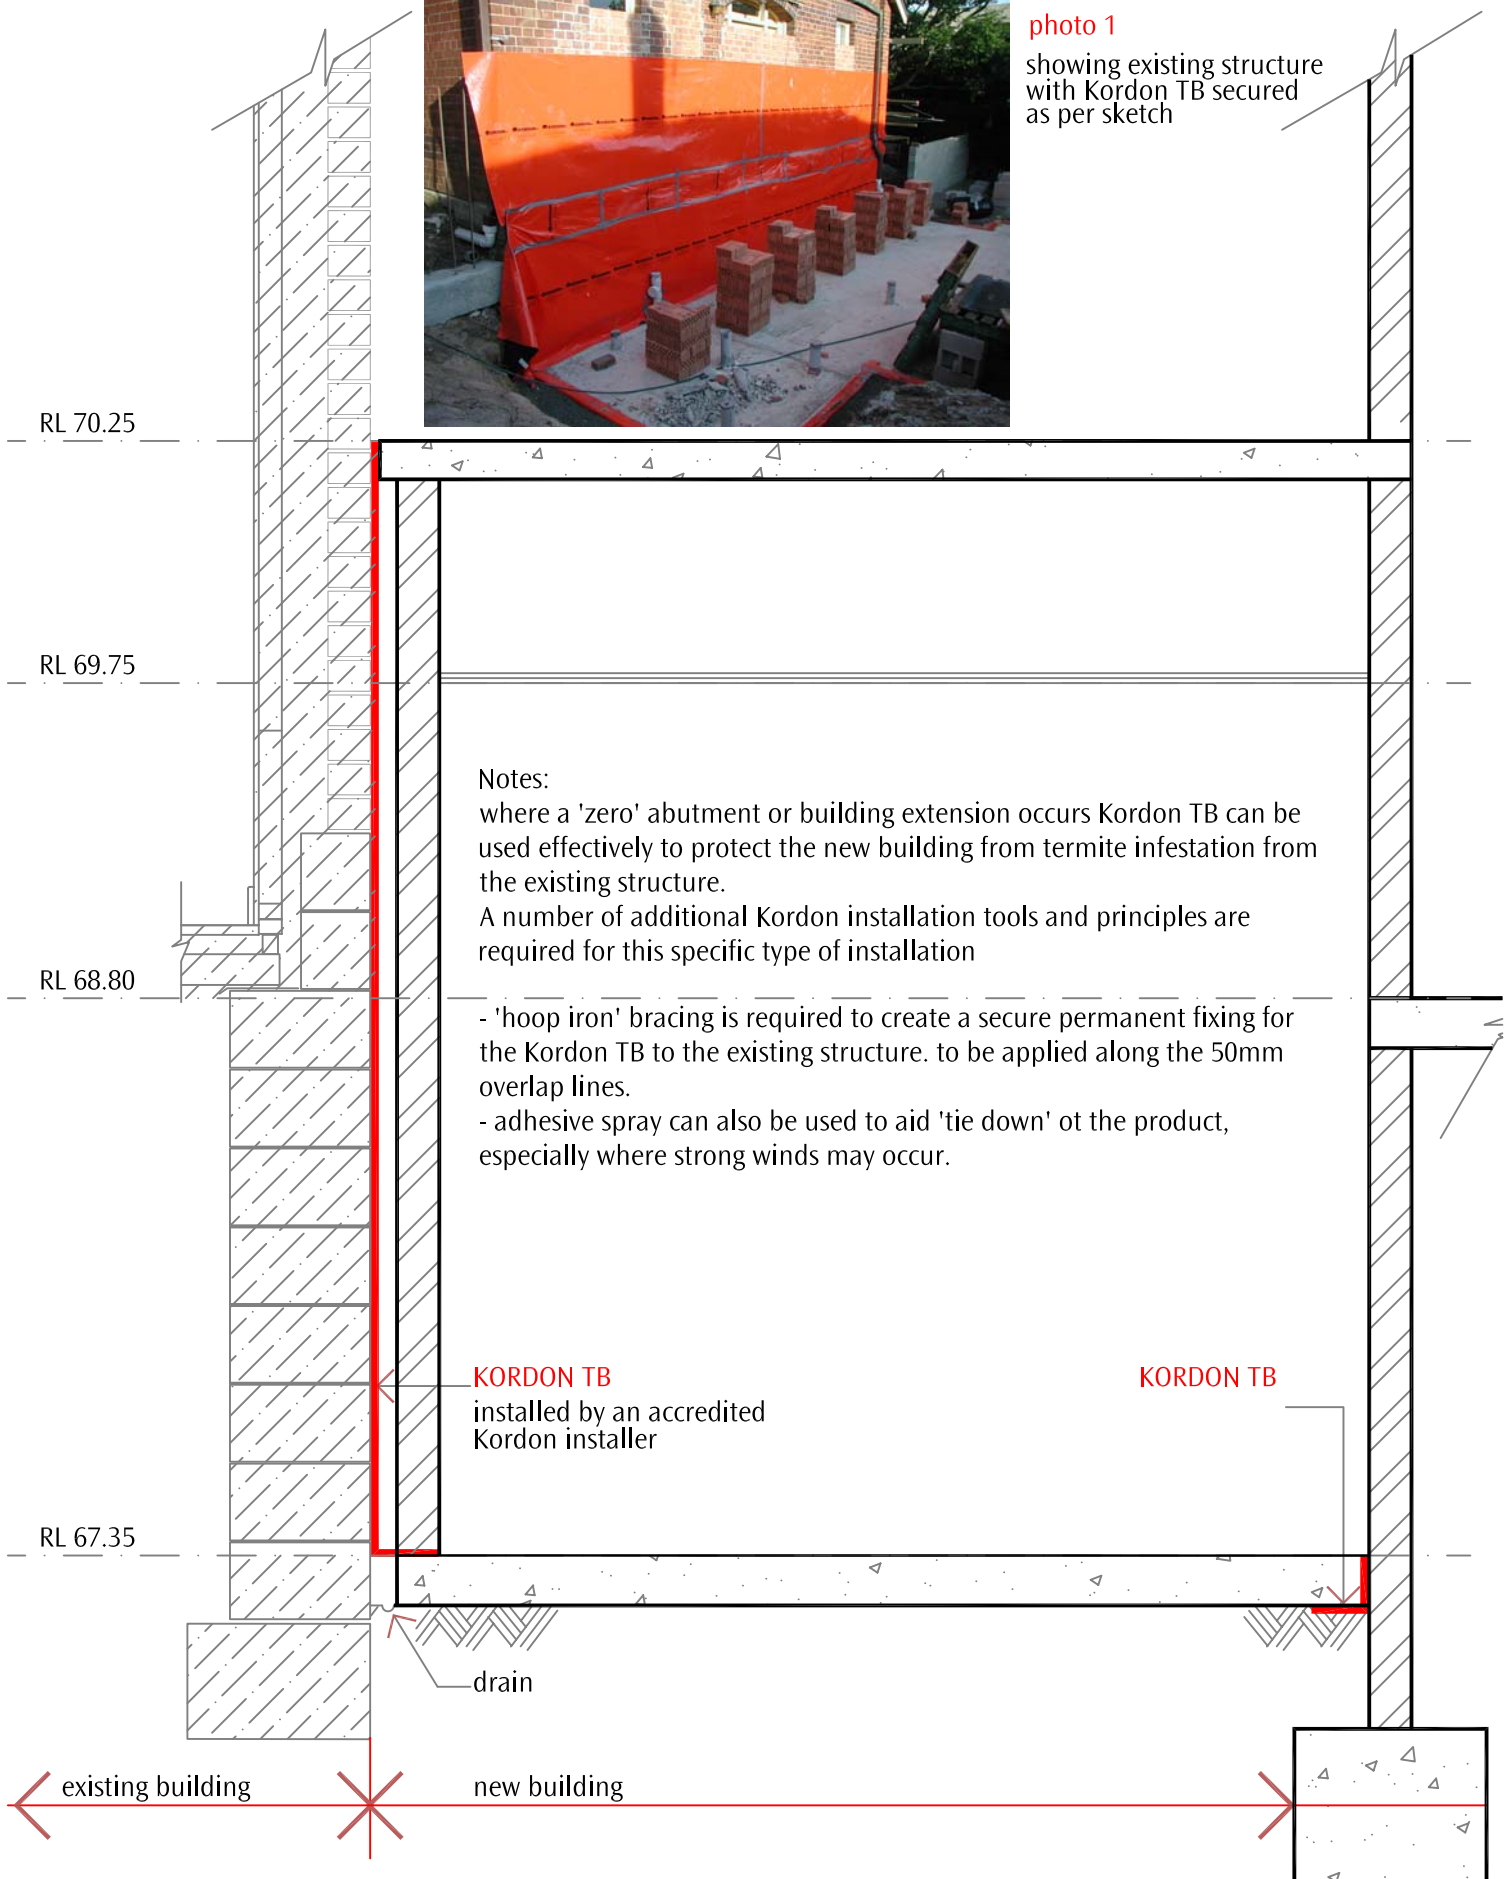

 **KORDON TERMITE BARRIER**

Subject

**new extension to existing wall**

Sheet No.

**kd 029**