


the use of an adhesive spray to assist Kordon TB installation is recommended where Kordon TB is against outside slab edge

KORDON TB

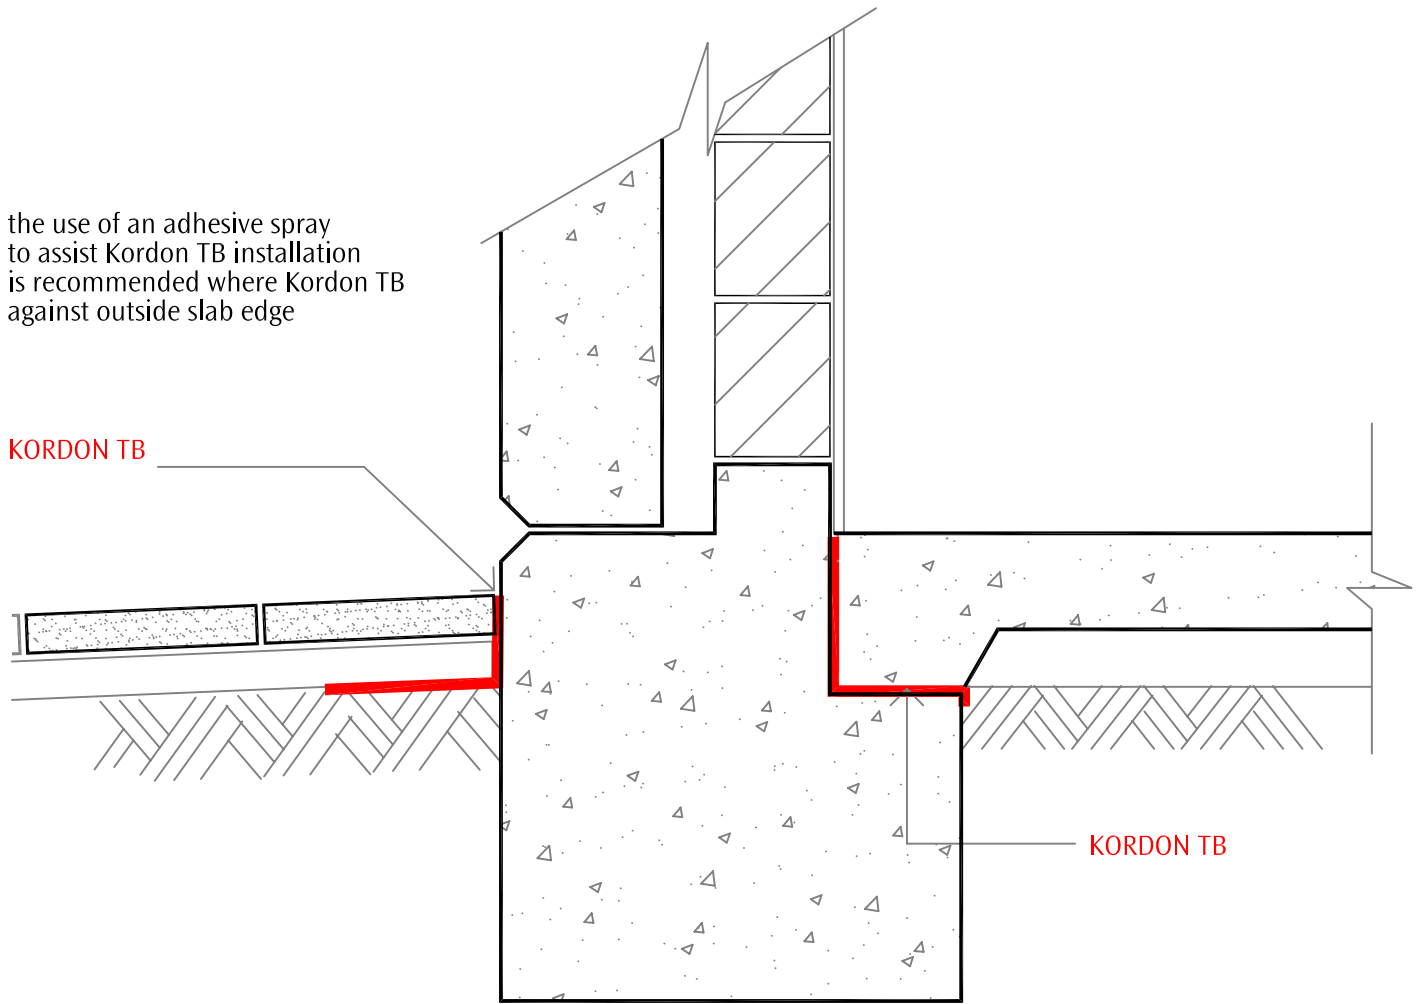


steel column beyond

precast wall panel

outside concrete paving

KORDON TB

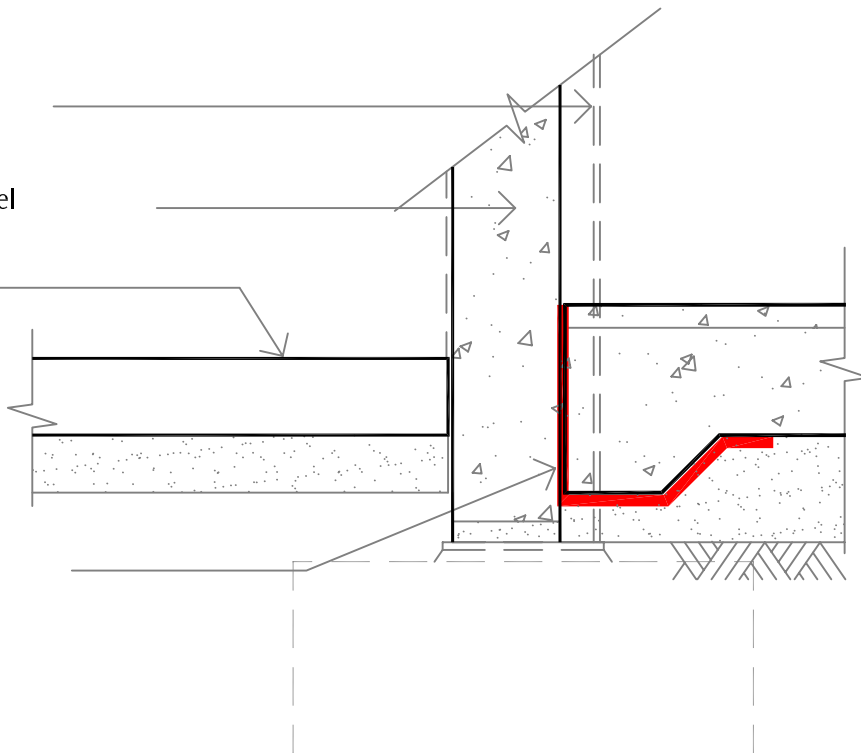

## KORDON TERMITE BARRIER

Subject

commercial - detail 8

Sheet No.

kd 038