


alternatively with the permission of the neighbouring property owners Kordon TB can be fixed directly to the neighbours wall with the aid of "hoop iron" bracing and adhesive spray.

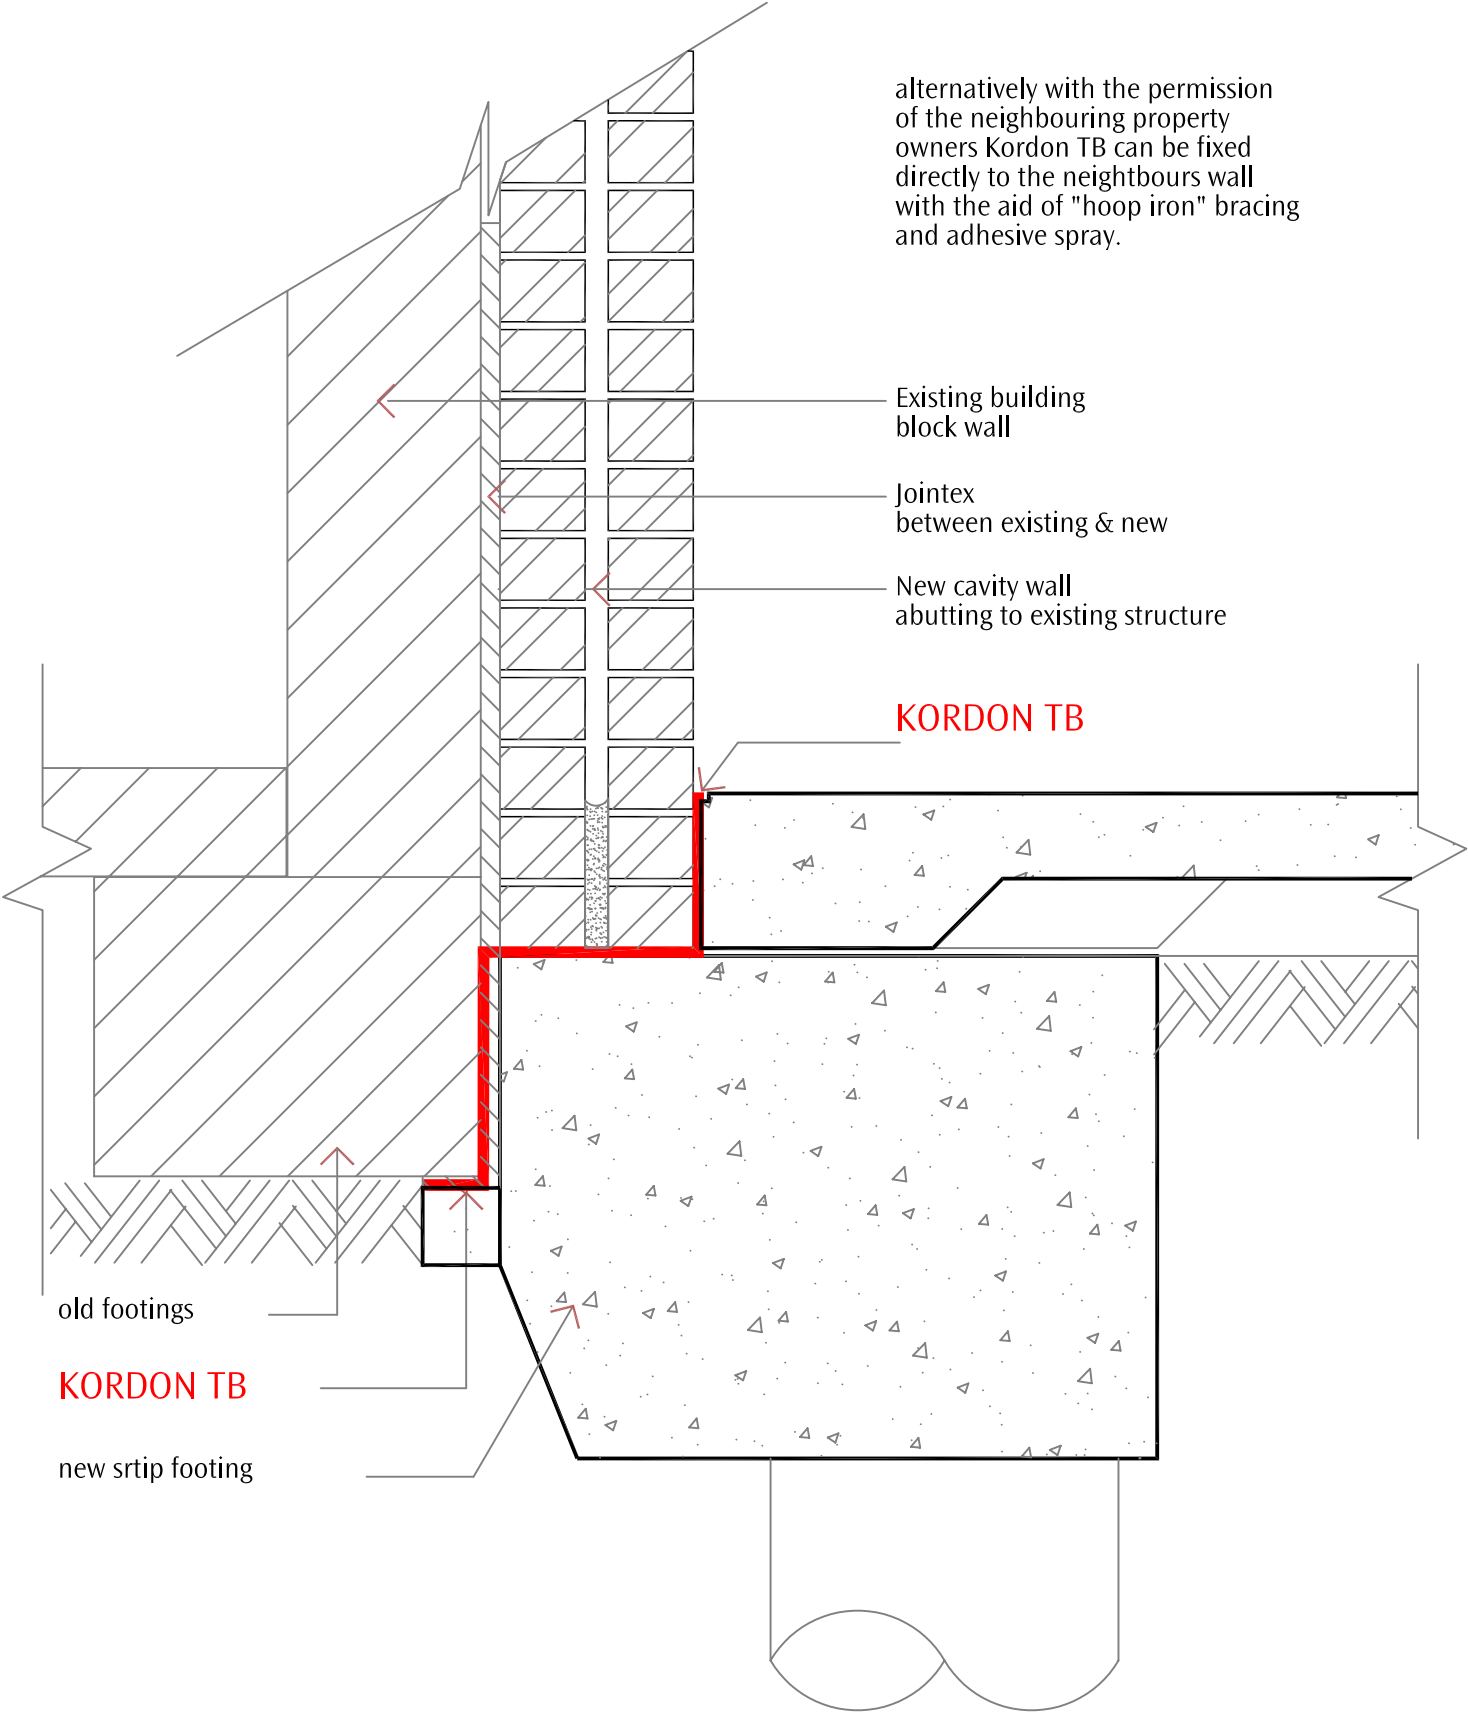

 **KORDON TERMITE BARRIER**

Subject

zero abutment

Sheet No.

kd 044