


the use of an adhesive spray to assist Kordon TB installation is recommended where Kordon TB is use in conjunction with tanking products.

KORDON TB
It is recommended to have a conc kerb / mowing strip or pavers to secure the Kordon in place

KORDON TB
on face of retaining wall
builder to provide FC Sheeting as protection for barriers

secure Kordon behind skirting board if possible
KORDON TB

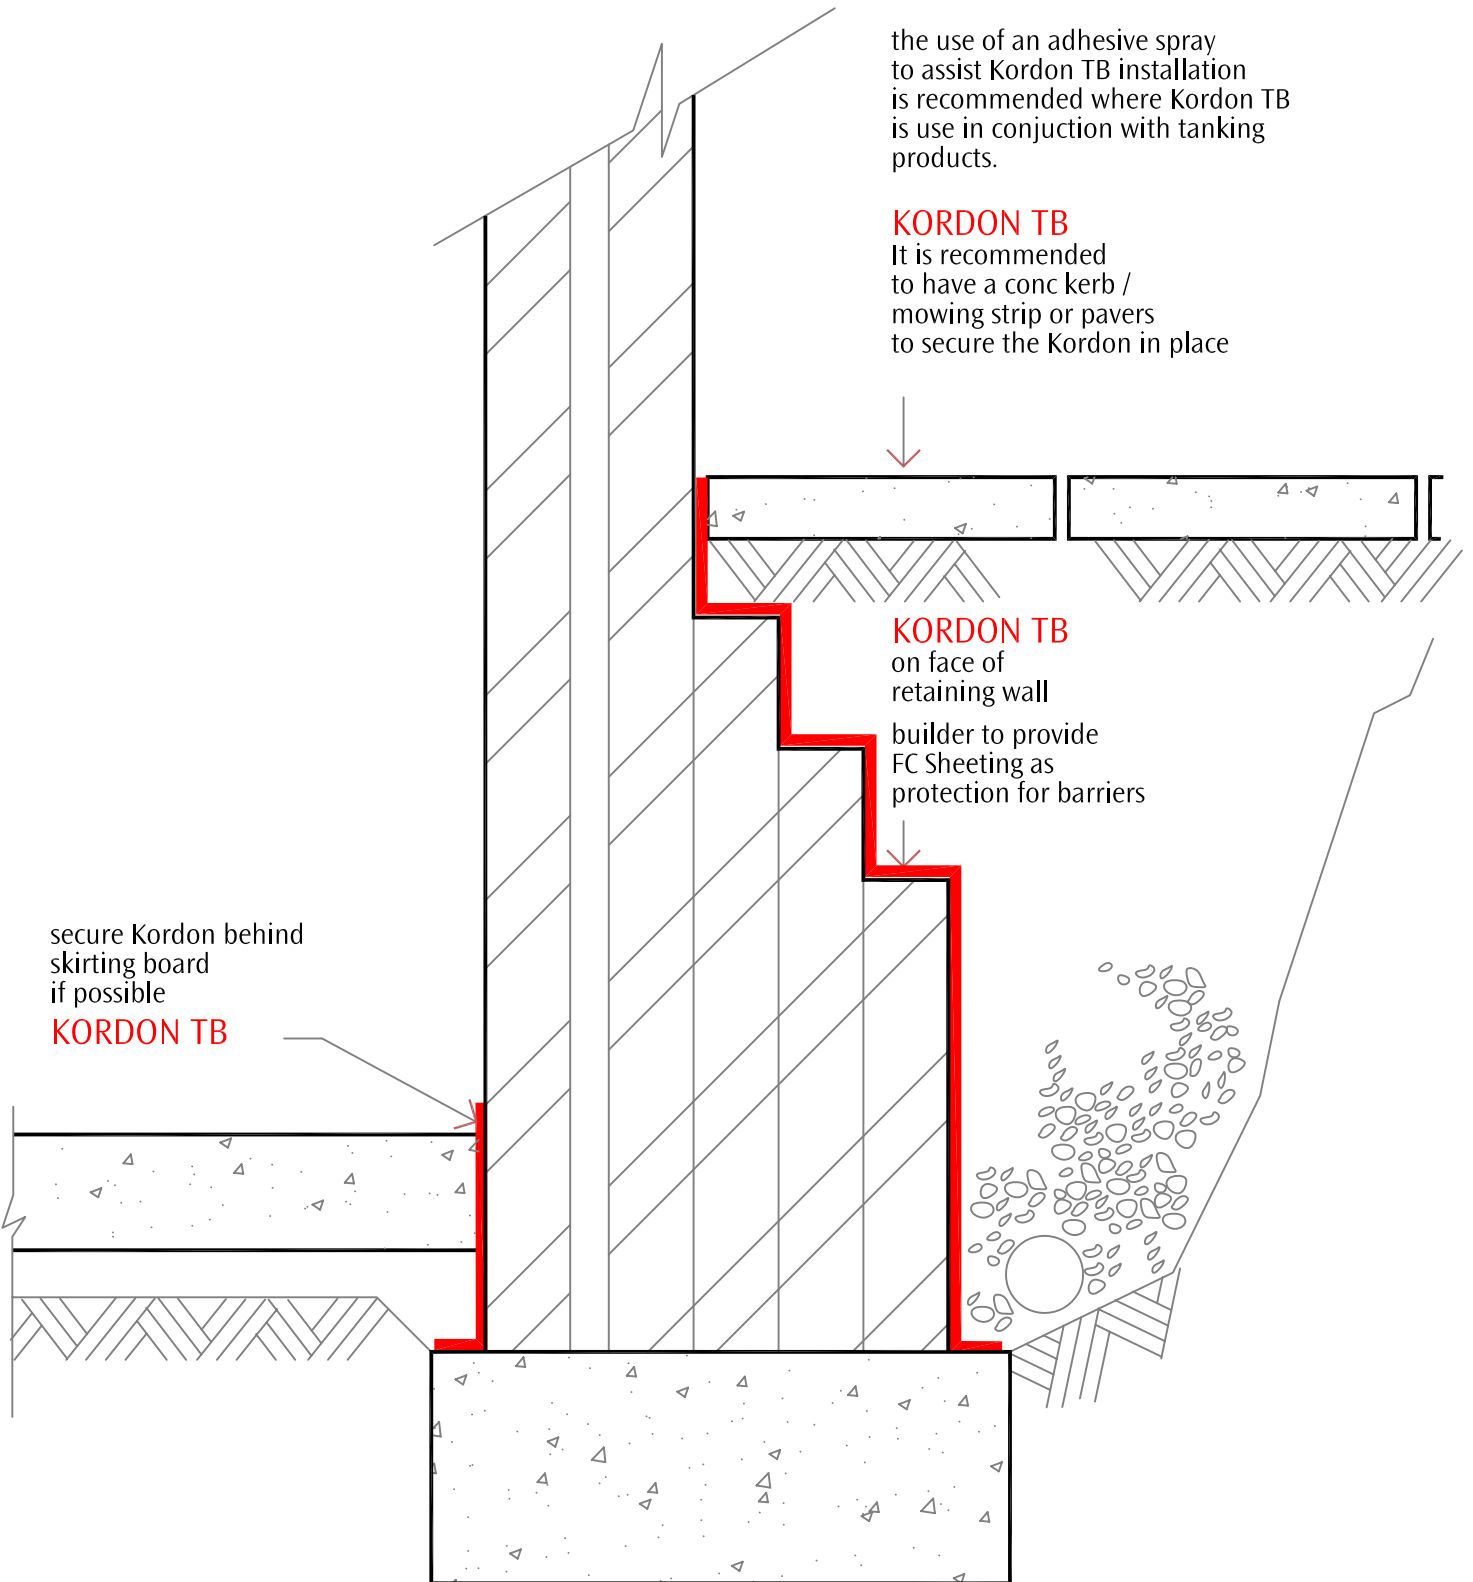

KORDON TERMITE BARRIER

Subject

retaining wall - detail 6

Sheet No.

kd 026